


LEGEND

99MSXXX MODULE NUMBER

NOTES

ALL DIMENSIONS ARE IN MM
ALL LEVELS ARE IN M
WIND CLADDING OMITTED FOR CLARITY
GA LAYOUTS SEE DRAWINGS:
CAHE-YE-00007110-10-000-00B101-VDLAY-0001 --0006
GA ELEVATIONS SEE DRAWINGS:
CAHE-YE-00007110-10-000-00B105-VDLAY-0001 --0005

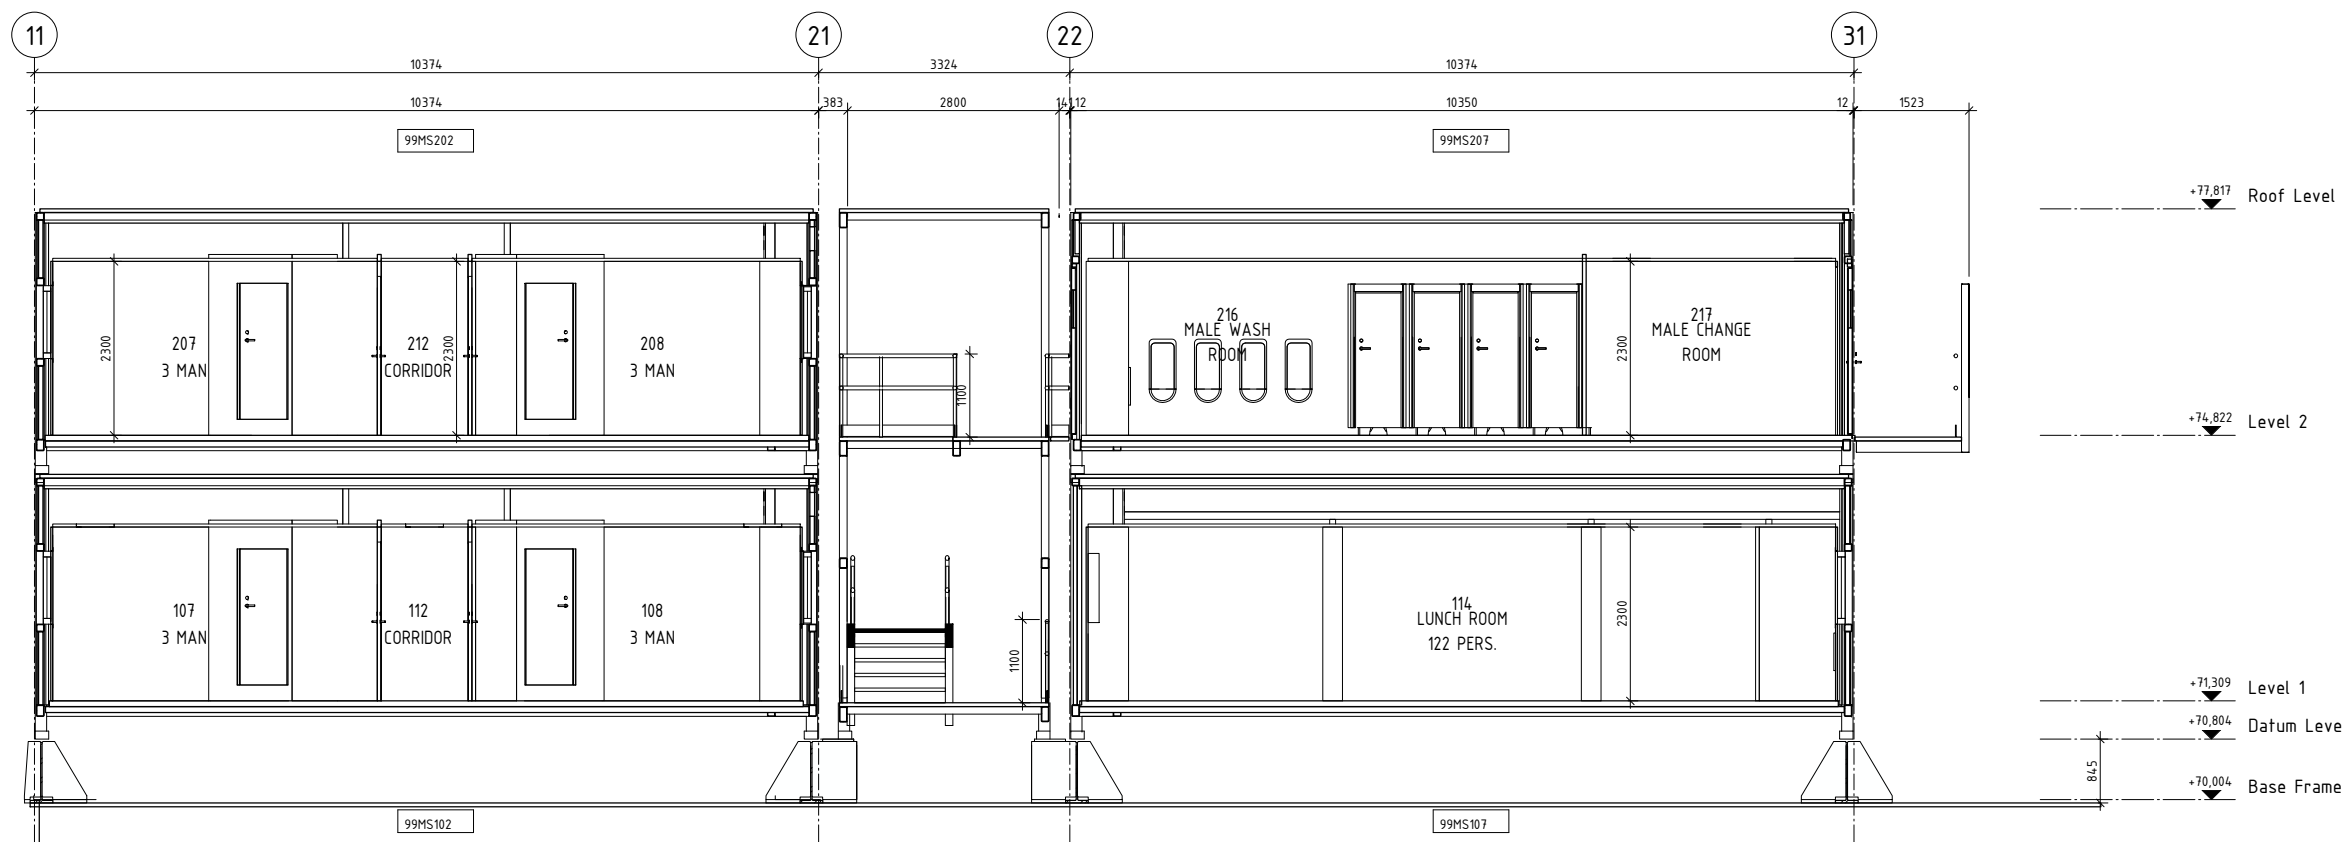

CAHE-TLQ289200A	CAHE-TLQ289202C
CAHE-TLQ289200B	CAHE-TLQ289202D
CAHE-TLQ289200C	CAHE-TLQ289202E
CAHE-TLQ289200D	CAHE-TLQ289202F
CAHE-TLQ289200E	CAHE-TLQ289202G
CAHE-TLQ289200F	CAHE-TLQ289202H
CAHE-TLQ289200G	CAHE-TLQ289202I
CAHE-TLQ289200H	CAHE-TLQ289202J
CAHE-TLQ289200I	CAHE-TLQ289202K
CAHE-TLQ289201	CAHE-TLQ289202L
CAHE-TLQ289202A	CAHE-TLQ289202M
CAHE-TLQ289202B	CAHE-TLQ289202N

C:\Windows\System32\Config\systemprofile\Documents\5161_C-Model_C_segus.rvt

REVIEW STAMP	
1	REVIEWED AND ACCEPTED. MANUFACTURE MAY PROCEED
2	REVIEWED AND ACCEPTED AS MARKED.
3	REVISE & RE-SUBMIT. MANUFACTURE MAY PROCEED.
4	REVIEW NOT REQUIRED. FOR INFORMATION ONLY.



Acceptance in any of these categories in no way relieves the Contractor/Supplier of its responsibility for the due and proper performance of the Works in accordance with the Contract/Purchase Order.

Ref. Document number	Rev	Reference drawings/documents description	Rev. No.	Rev. By.	Check By.	Approved By.	Approval Date	Comments
	2	GBE JOL JHA					29-MAY-2015	As Built
	1	GBE JOL JHA					22-AUG-2014	Issued for Approval
	0	GBE ABR JHA					13-JUN-2014	Issued for Comments / Approval



EM- Status	AS BUILT	Projection	Sheet size	Scale
EM- Document Number	5161-000073	Client- Status	A1	1:50
EM- Rev.	03	Client- Document no.	5161	

Discipline	C	Worley Parsons HEBRON TLQ - PHASE 1	
System	-		
Level	-		
Area	-		
Module	-	GA SECTIONS TLQ + LUNCHROOM/CHANGEROOM	
Project no.	5161	Client-Rev.	2
Client-Document no.	CAHE-YE-00007110-10-000-00B101-VDLAY-0007		