



BARS FROM CELLS TO RECTIFIERS CONNECTION.
SEE DWG. No.: 856-2-36-ZC-0004

CONNECTIONS AT RECTIFIERS OUTPUT
SEE DWG. No.: 856-2-36-ZC-0014

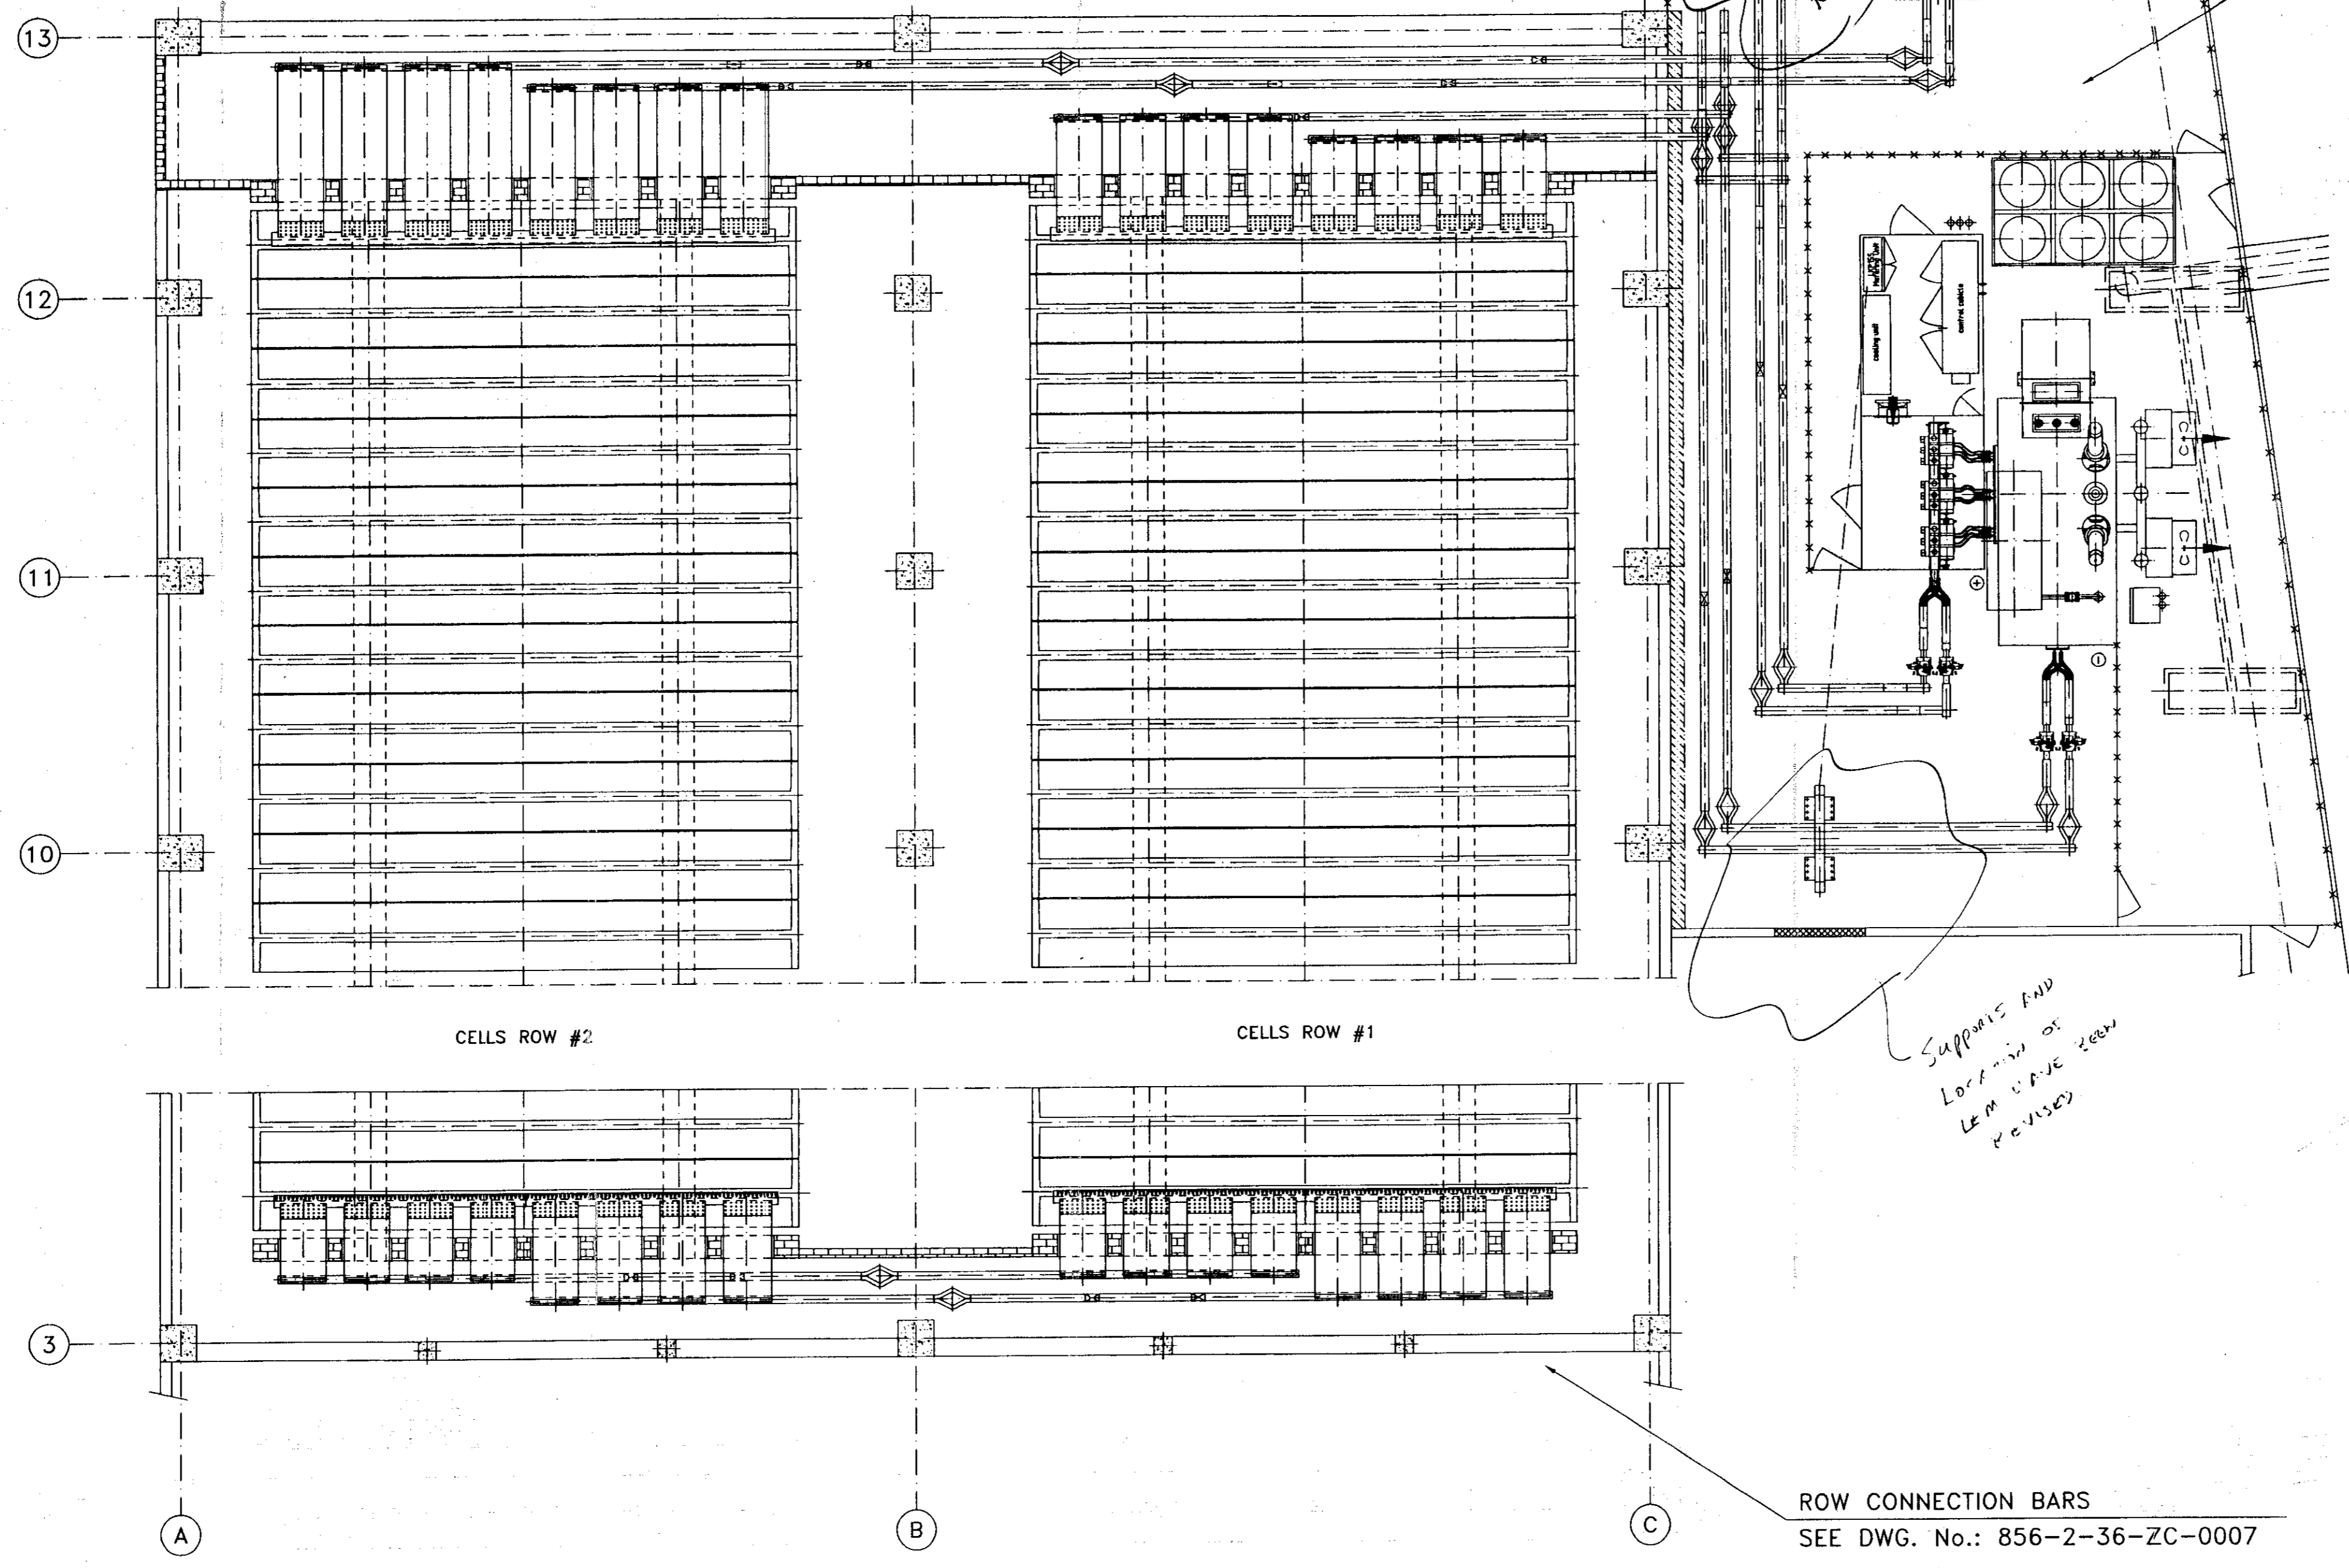

ROW CONNECTION BARS
SEE DWG. No.: 856-2-36-ZC-0007

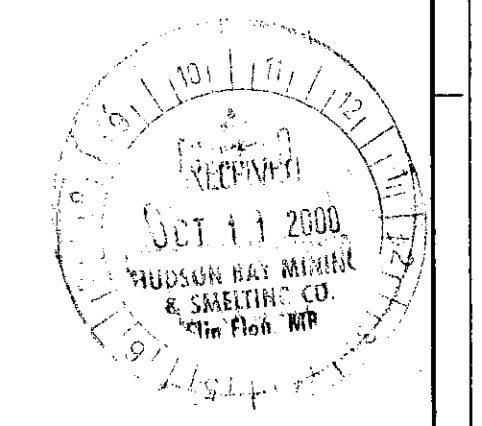

<input type="checkbox"/> TA	Reviewed: "requisito"
<input type="checkbox"/> STB	Reviewed: comments as noted; resubmit all revisions
<input type="checkbox"/> TC	Reviewed without comments; resubmit all revisions
<input type="checkbox"/> TI	For information only

Vendor: Asturiana de Zinc - Main Office No.: ADZ 856-2-36-ZC-0001 Rev: 1 Date Rec'd:
 Description: NEW TANKHOUSE - BUS BARS - BUS BARS GENERAL ARRANGEMENT 01/000
 Reviewed by:
 Project: 777 Zinc Plant Expansion
 Purchase Order/Contract: Serial
 Date: 00/10/02 013772 - T-901-00-GE-0281 Submittal 02

INFORMATION CONTAINED IS CONFIDENTIAL AND PROPRIETARY PROPERTY OF ASTURIANA DE ZINC, S.A.

Issue	Description	Date	Drawn	Checked	Approved	Client comment or approval
1	GENERAL REVISION	28/08/00	E.M.C.	R.S.L.	Y.L.E.	
0	ISSUED FOR FABRICATION	11/07/00	E.M.C.	R.S.L.	Y.L.E.	
A	INTERNAL ISSUE	14/06/00	E.M.C.	AdZT		

This drawing is and remains the sole property of ASTURIANA DE ZINC, S.A. División Tecnología and must not be used for any purpose whatsoever other than the single purpose for which it has been supplied. It must be returned to the PROPRIETOR at his request together with any copies that have been made.

Client Contract Nº:
 Client Project Nº:
 Client Drawing Nº: ZCD 6900 Rev:
ASTURIANA DE ZINC, S.A. 0261
División Tecnología
HBM&S 777 ZINC PLANT EXPANSION
NEW TANKHOUSE - BUS BARS
BUS BARS GENERAL ARRANGEMENT
 Scale: 1:100
 Size: A1
 Project Nº: 82856
 Drawing number: 856-2-36-ZC-0001
 Rev: 1