
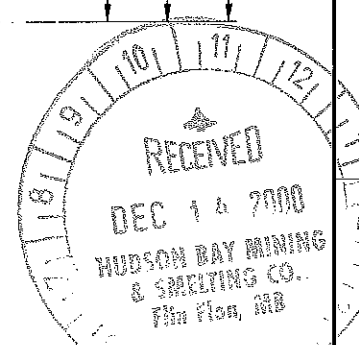


35900

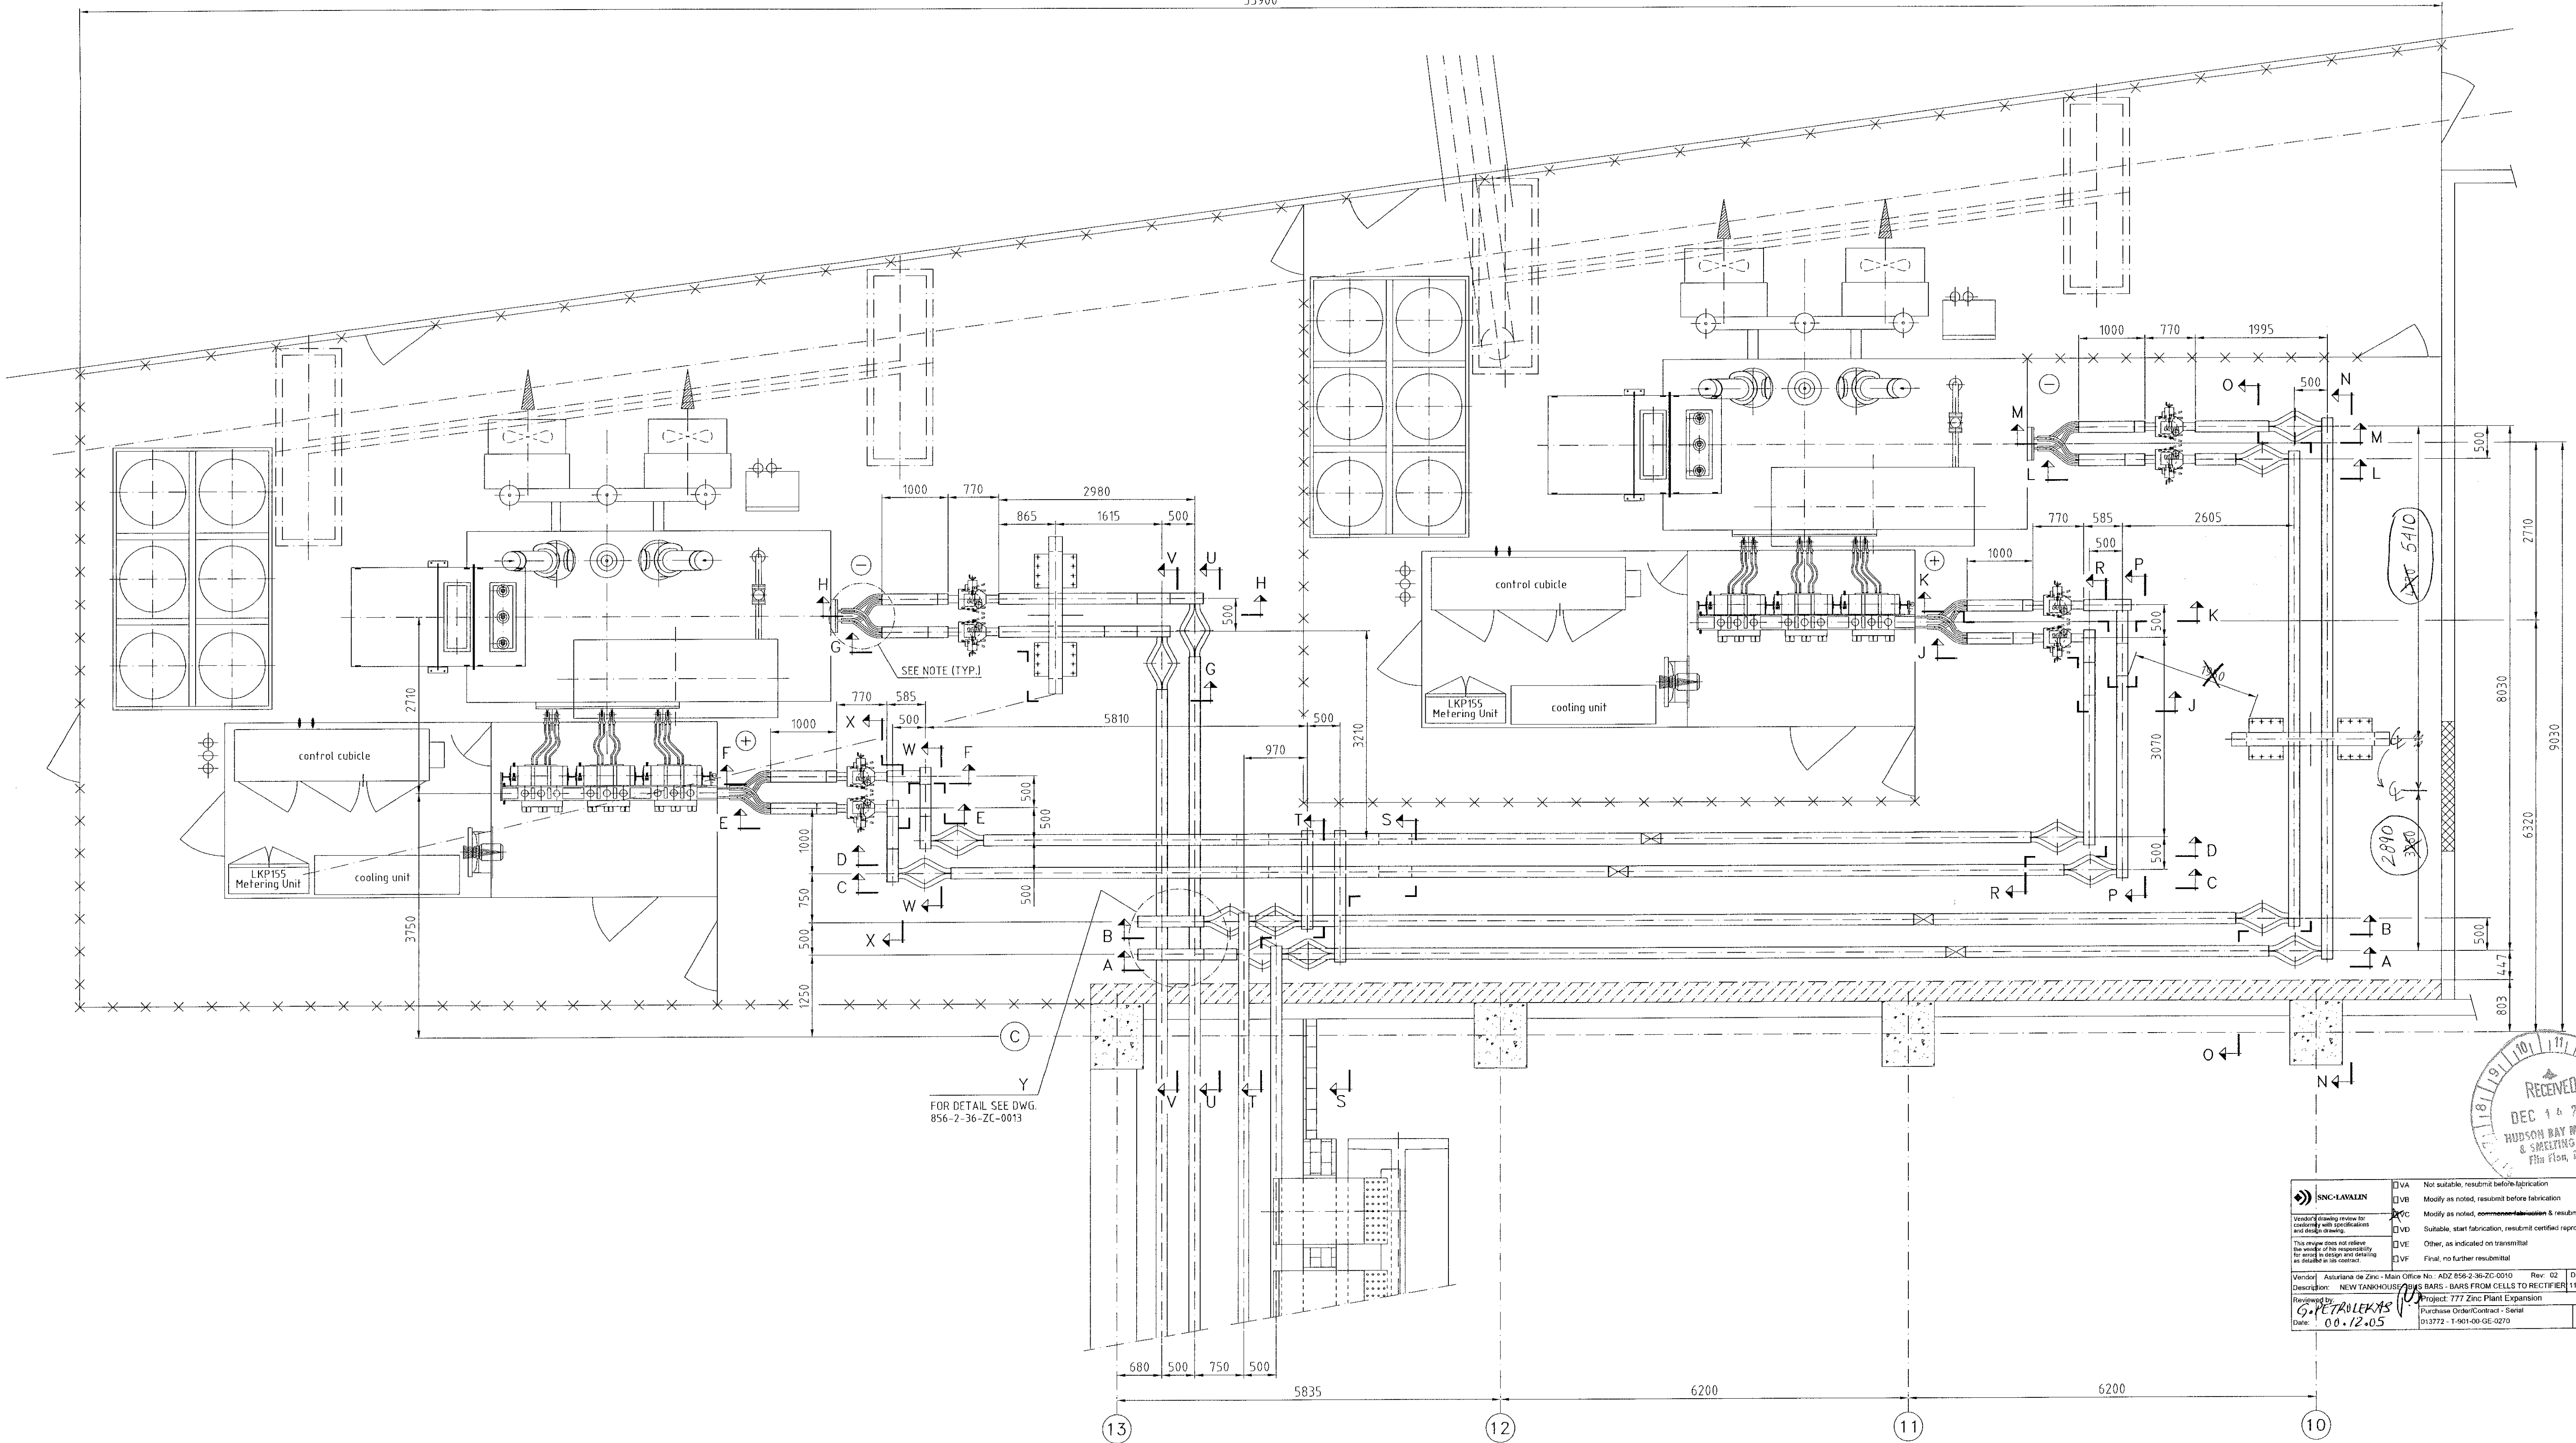

<input type="checkbox"/> VA	Not suitable, resubmit before fabrication
<input type="checkbox"/> VB	Modify as noted, resubmit before fabrication
<input type="checkbox"/> VC	Modify as noted, commence fabrication & resubmit
<input type="checkbox"/> VD	Submittal, start fabrication, resubmit certified reproducible
<input type="checkbox"/> VE	Other, as indicated on transmittal
<input type="checkbox"/> VF	Final, no further resubmittal

This drawing does not release the manufacturer's responsibility for errors in design and detailing as indicated on contract.

Vendor: Asturiana de Zinc - Main Office No. ADZ 856-2-36-ZC-0010 Rev. 02 Date Rec'd: 11/14/00
 Description: NEW TANKHOUSE BARS - BARS FROM CELLS TO RECTIFIERS CONNECTION
 Project: 777 Zinc Plant Expansion
 Drawing No.: 856-2-36-ZC-0011
 Date: 00.12.05

NOTE: CONNECTION DETAILS BY ABB

Client Contract No:	270
Client Project No:	
Client Drawing No:	ZCD 6909

INFORMATION CONTAINED IS CONFIDENTIAL AND PROPRIETARY PROPERTY OF ASTURIANA DE ZINC, S.A.

Issue	Description	Date	Drawn	Checked	Approved	Client comment or approval
2	GENERAL REVISION	31/10/00	E.M.C.	R.S.L.	Y.L.E.	
1	GENERAL REVISION	24/08/00	E.M.C.	R.S.L.	Y.L.E.	
0	ISSUED FOR FABRICATION	11/07/00	E.M.C.	R.S.L.	Y.L.E.	
A	INTERNAL ISSUE	21/06/00	E.M.C.	AdZT		

Issue	Description	Date	Drawn	Checked	Approved	Name	Position	Date	Reference Drawings	Drawing number
									BARS FROM CELLS TO RECTIFIERS CONNECTION DETAILS	856-2-36-ZC-0013
									BARS FROM CELLS TO RECTIFIERS CONNECTION SECTIONS II	856-2-36-ZC-0012
									BARS FROM CELLS TO RECTIFIERS CONNECTION SECTIONS I	856-2-36-ZC-0011

This drawing is and remains the sole property of ASTURIANA DE ZINC, S.A. División Tecnología and must not be used for any purpose whatsoever other than the single purpose for which it has been supplied. If must be returned to the PROPRIETOR at his request together with any copies that have been made.

ASTURIANA DE ZINC, S.A.
División Tecnología
HBM&S 777 ZINC PLANT EXPANSION
NEW TANKHOUSE - BUS BARS
BARS FROM CELLS TO RECTIFIERS CONNECTION

Scale:	1:50
Size:	A1
Project No:	82856
Drawing number:	856-2-36-ZC-0010
Rev:	2